


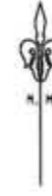


HOLLYDELL FARM



RESERVE FOR PUBLIC RECREATION & PRESERVATION OF NATIVE FLORA

NORTH SCENIC ROAD IMPROVED ROAD

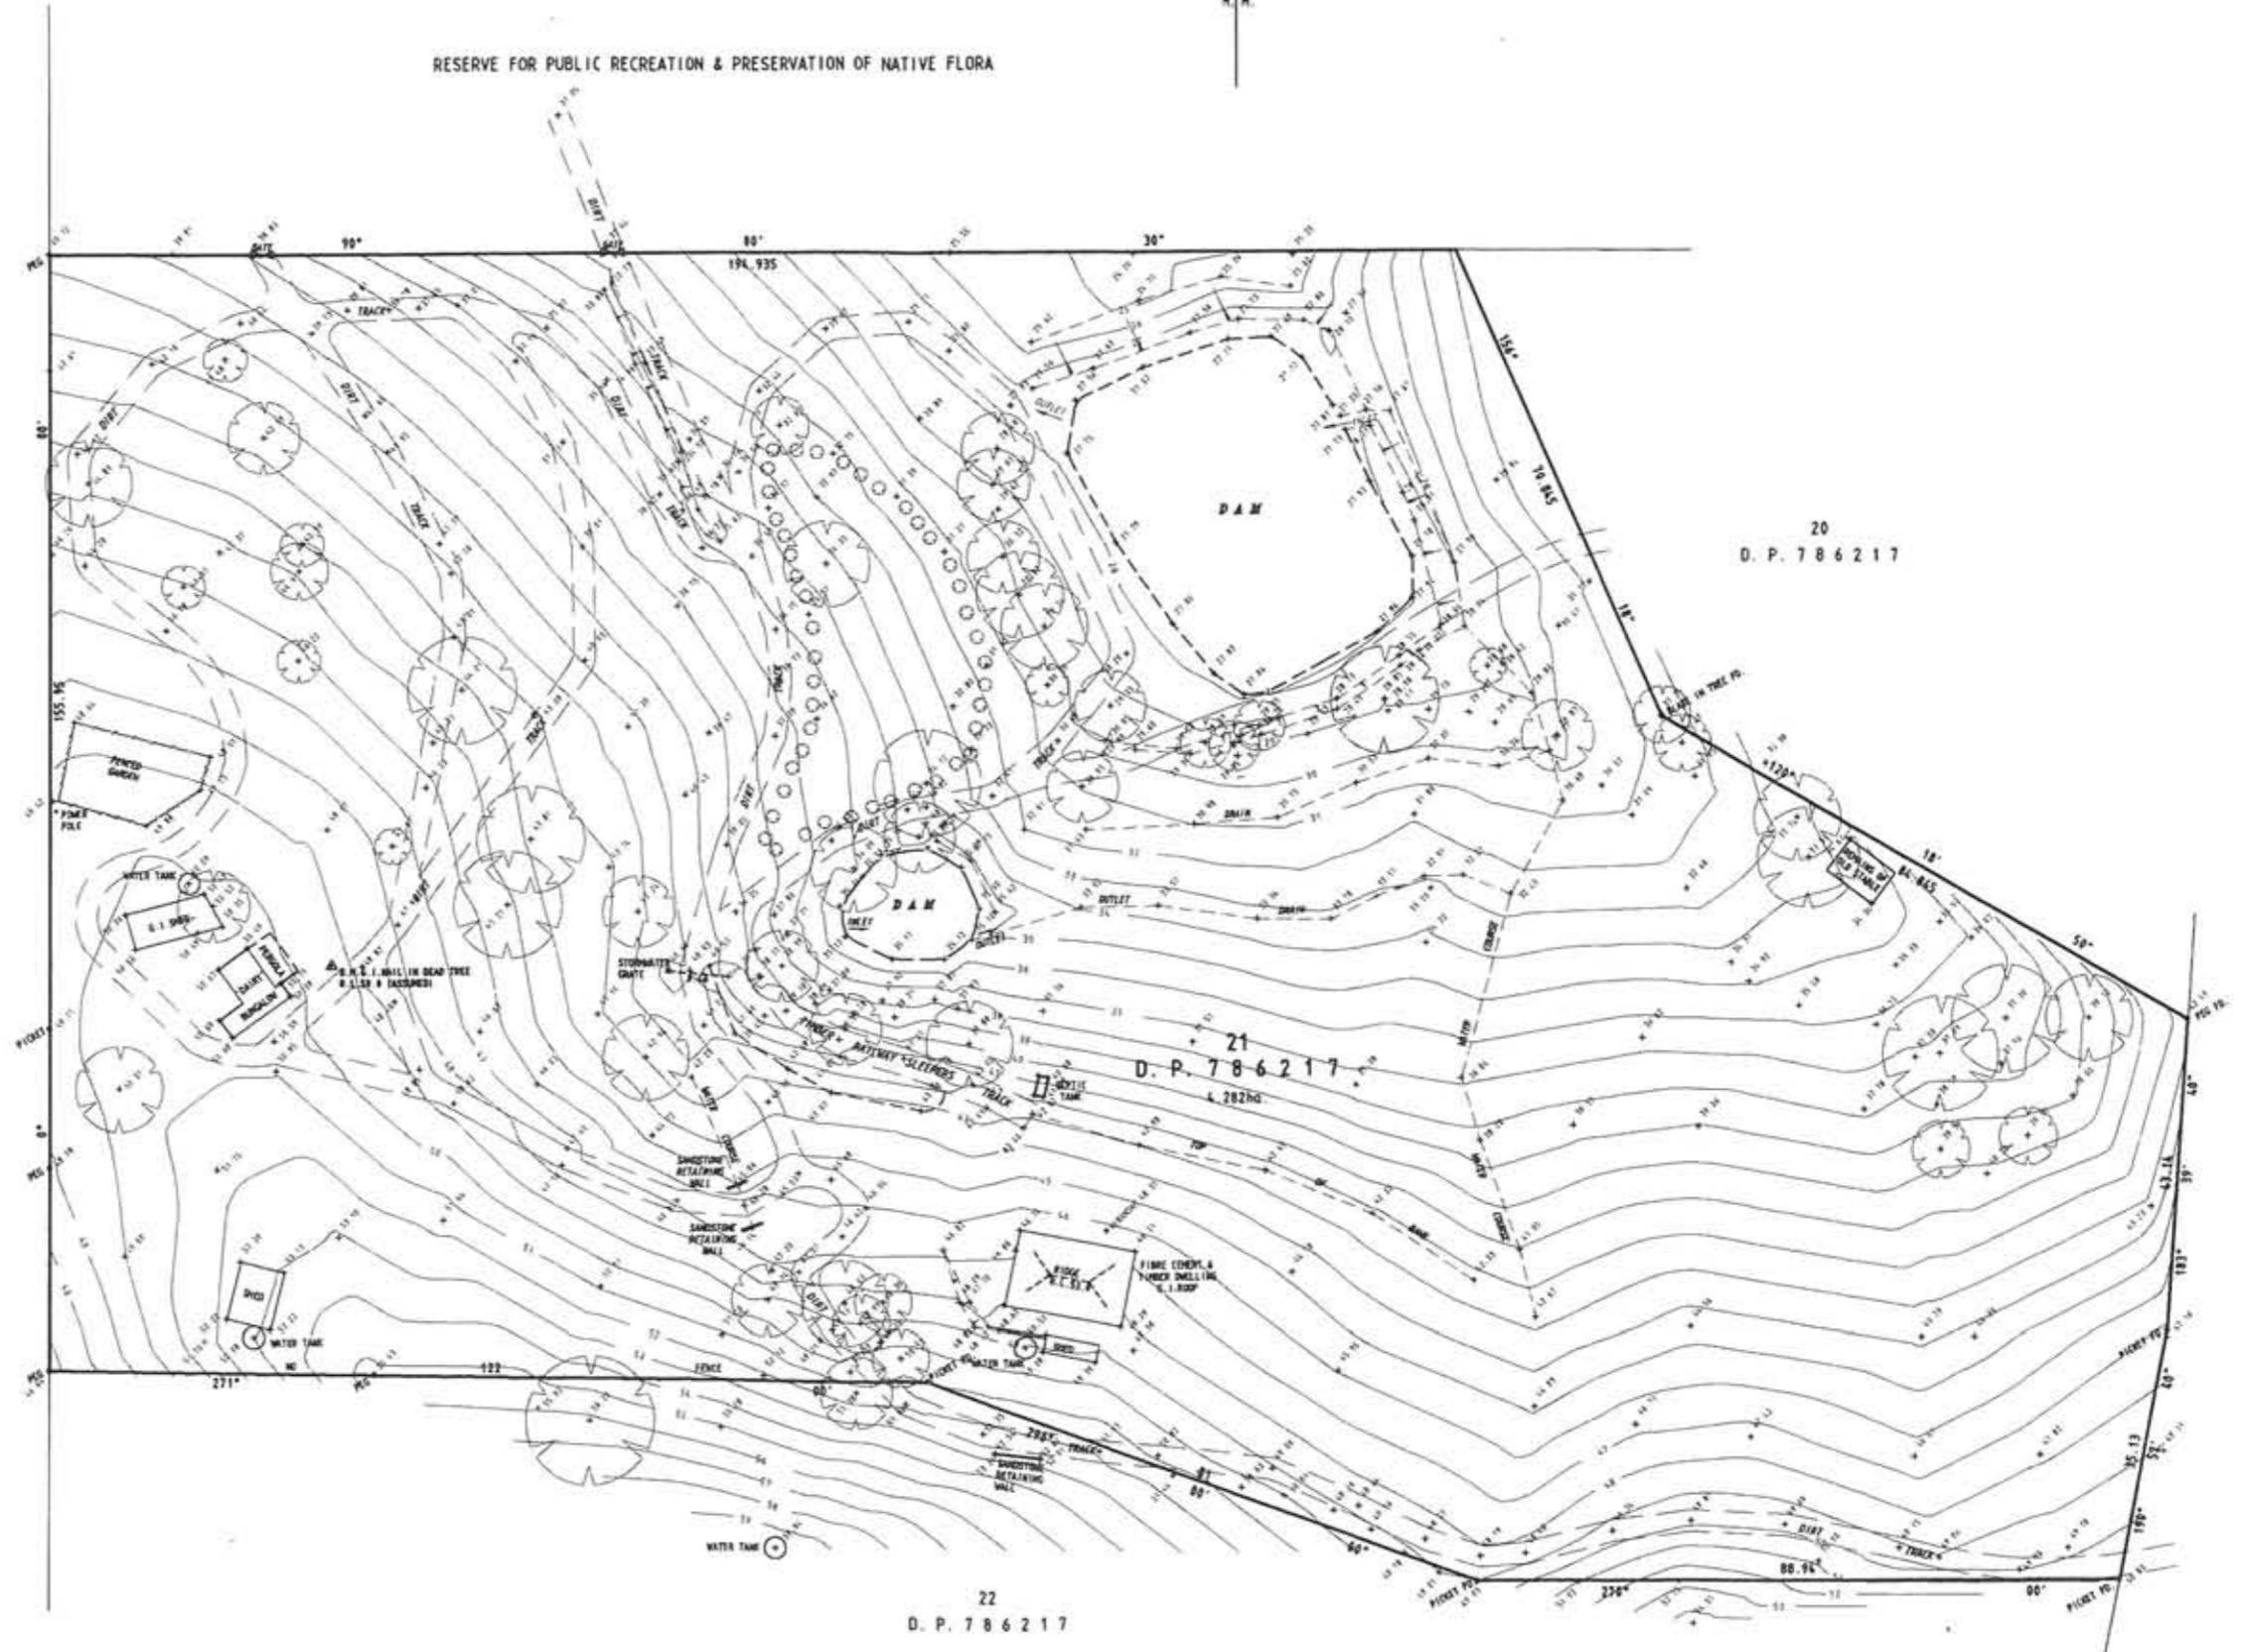

22
D. P. 786217

Note
The levels and details on this plan have been determined by stadia methods and are within the general accepted accuracies for such surveys. All set out levels must be referred to the bench mark.

Bearings and Distances are by deed only and are subject to Final Survey. Except where shown by dimension, the relationship of improvements to boundaries is diagrammatic only. The true positions are subject to Final Survey.

Project: DETAIL SURVEY OVER LOT 21 D.P. 786217, SCENIC DRIVE, WAMBERAL.		Principal: MR. H. HALL		Scale 1:500 Date 11/97 Council Ref.		Delum ASSUMED L. G. A. GOSFORD		Surveyed H.B. Drawn R.S.H. Checked A.H.		AMENDMENTS No. Date Description 1 2.3.1999 NOTES AMENDED		CRAIG & RHODES PTY. LTD. CONSULTANTS IN SURVEYING, ENGINEERING & PLANNING 11 BRIDGE STREET, EPPING : DX 4408 EPPING MAIL P.O. BOX 233 EPPING 2121 PHONE 9869-1855		Coc Ref. No. R23797T3 Drg. No. 1 Sheet No. 1 of 1 Sheets Our Ref. 237/97	
--	--	-------------------------------	--	-------------------------------------	--	--------------------------------	--	---	--	--	--	--	--	---	--